


20 Fuß Sanitär-Container mit 6 Duschen/4 Waschbecken/1 Warmwasserspeicher - Artikel: 1K

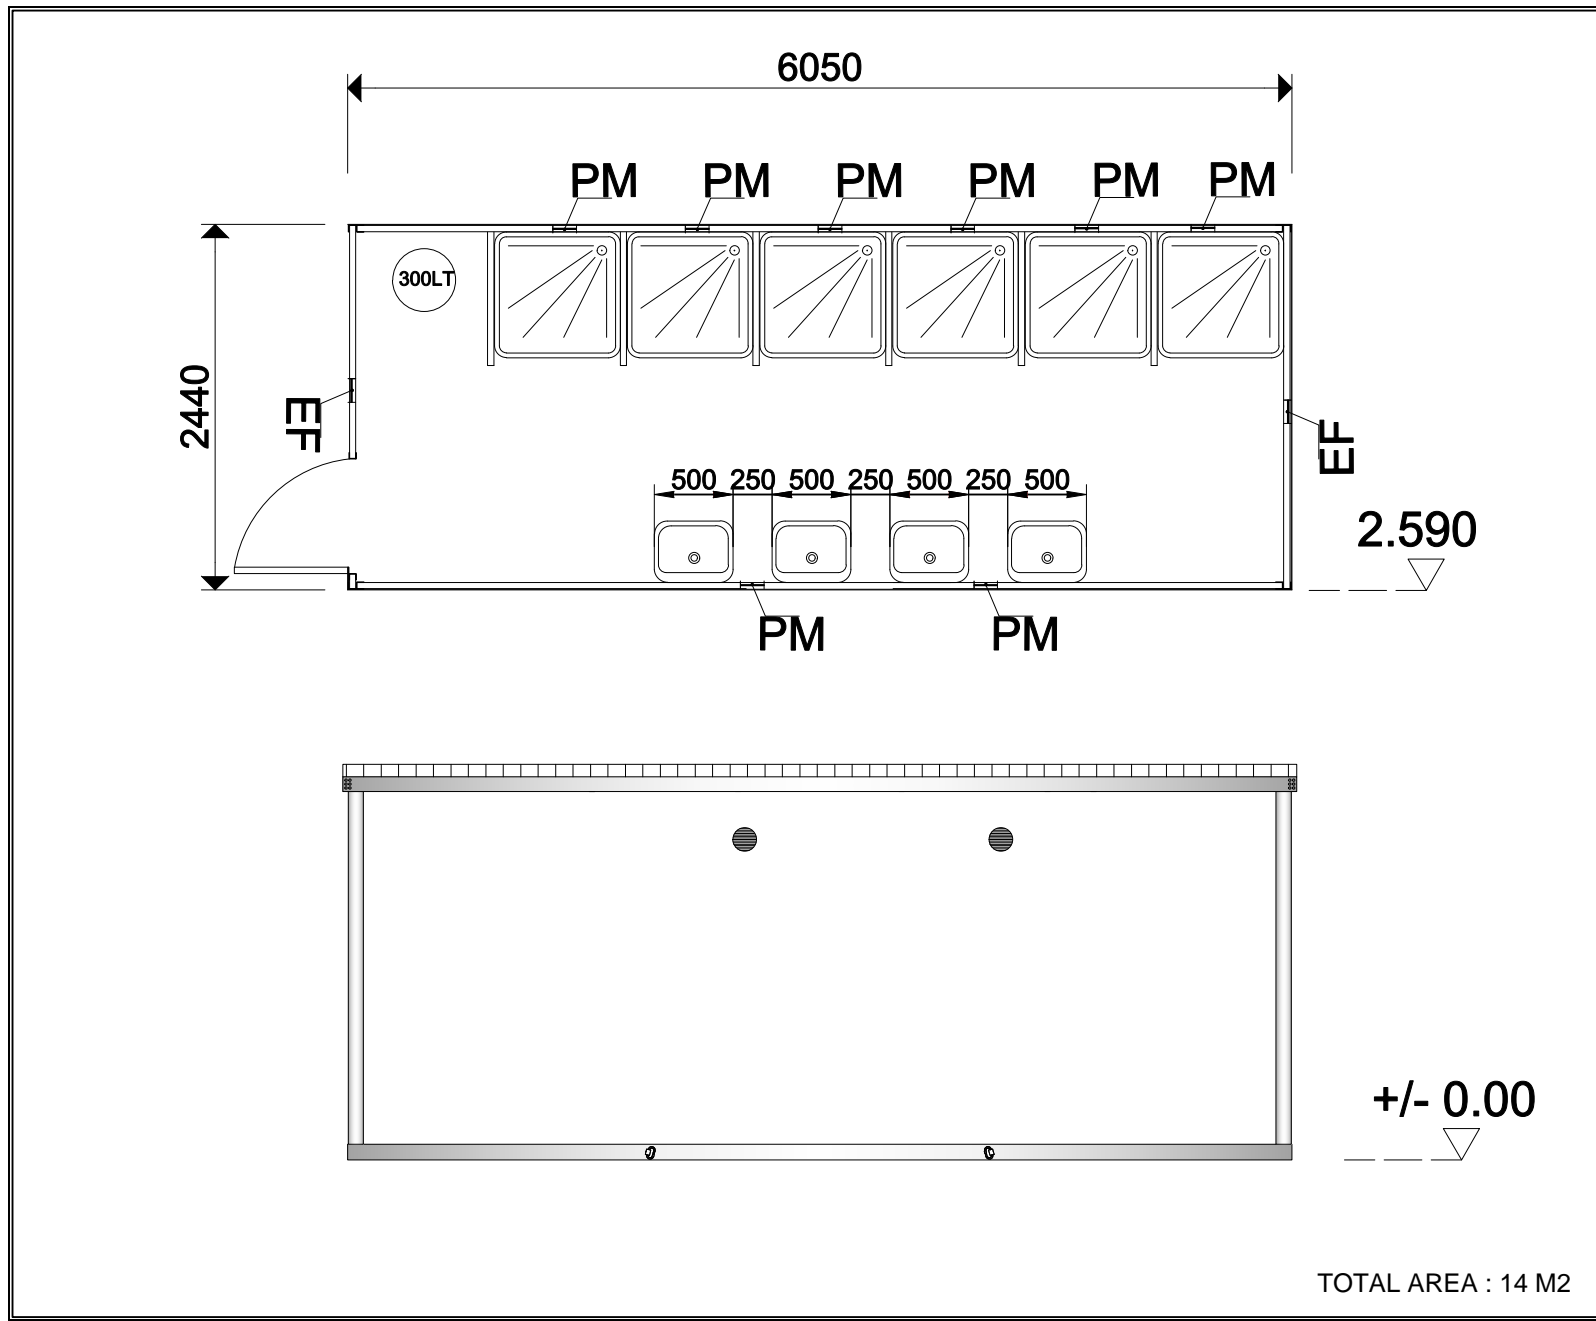

CLIENT NAME:	
PROJECT NAME:	
BUILDING NAME: WC CONTAINER	
DRAWING NAME: OPTION-1K	
DRAWN BY:	CHECKED BY:
DATE:	REVISION:
SCALE: NOT TO SCALE	STATUS: READY FOR CONSTRUCTION
	
s.Kosel 6000 Ohrid Macedonia Tel.:00389/46/230-035	